


Reserve Real Estate Auction
Terms and Conditions

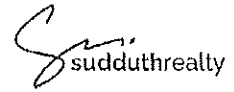

AUCTION DATE

The following terms and conditions form an integral part of the auction to be conducted by Sudduth Realty, Inc. on behalf of the Seller. The real estate offered for sale ("Property") at auction is fully described in the Contract for Purchase and Sale, a copy of which is available for inspection from Sudduth Realty, Inc. It is Bidder's obligation to familiarize themselves with the terms of the Auction, as bidding upon real estate at auction is final and irrevocable act. The terms of the Auction are not subject to change or negotiation after the fact. It is Bidder's responsibility to review all available printed materials and listen to the Auction announcements for updated or modified specifications, terms, or disclosures.

1. **DEFINITIONS.** Each capitalized term used in these Terms and Conditions shall have the meaning ascribed to such term herein. "Auction" shall refer to the public sale of the Property to be held on the Auction Date. "Seller" shall refer to the consignor of the Property. "Buyer" shall refer to the bidder offering the highest bid accepted by the Auctioneer for the Property. "Bidder" shall refer to any person or entity who has registered for or placed a bid at the Auction.
2. **CONSENT TO TERMS.** Registering for or bidding at the Auction will be deemed proof of Bidder's receipt of and agreement to be bound by these Terms and Conditions, any announcements made at the auction, and, if Bidder becomes the Buyer, the Contract for Purchase and Sale. Bidder further agrees and understands any announcements made during the Auction take precedence over anything previously stated or printed, including these Terms and Conditions.
3. **PROPERTY CONDITION.** The Property is offered at public auction in its present, "as is where is" condition and is accepted by Bidder without any expressed or implied warranties or representations from Seller or Sudduth Realty, Inc., including, but not limited to, the following the condition of the Property; the Property's suitability for any or all activities or uses; the Property's compliance with any laws, rules, ordinances, regulation, or codes of any applicable government authority; the Property's compliance with environmental protection, pollution, or land use laws, rules, regulations, orders, or requirements; the disposal, existence in, on, or under the Property of any hazardous materials or substances; or any other matter concerning the Property. It is incumbent upon Bidder to exercise Bidder's own due diligence, investigation, and evaluation of suitability of use for the Property prior to bidding.
4. **INSPECTIONS.** The Property is not offered contingent upon inspections. It is Bidder's responsibility to have any and all desired inspections completed prior to bidding including but not limited to the following; roof; structure, termite, environmental, survey, encroachments; groundwater; flood designation; presence of lead-based paint or lead based paint hazards; presence of radon; presence of asbestos; presence of mild; electrical; appliances; heating; air conditioning; mechanical; plumbing (including water well, septic, or lagoon compliance); sex offender registry information, flight patterns; or any other desired inspection. Bidder acknowledges that Bidder has been provided an opportunity to inspect the Property prior to the auction and that Bidder has either performed all desired inspection or accepts the risk of not having done so. Any information provided by Seller or Sudduth Realty, Inc. has been obtained from a variety of sources. Seller and Sudduth Realty, Inc. have not made any independent investigation or verification of the information and make no representation as to its accuracy or completeness. In bidding on the Property, Bidder is relying solely on Bidder's own investigation of the Property and not on any information provided or to be provided by Seller or Sudduth Realty, Inc.
5. **PERSONAL PROPERTY.** No personal property shall be conveyed with the Property unless specifically included in the Contract for Purchase and Sale.
6. **FINANCING CONTINGENCY.** The Property is being auctioned as a cash sale which is not contingent on Buyer's ability to obtain financing. It is Bidder's responsibility to ensure purchase money funds are in place prior to bidding at the Auction. Buyer's failure to close as a result of insufficient financing shall constitute a breach of contract.
7. **BIDDER REGISTRATION.** This Auction is for registered bidders only. Live Bidders **MUST** register their name, address, and telephone number with Sudduth Realty, along with a photo I.D. on or before the day of the Auction either in person or online.
8. **AUCTION PROCEDURE.** For purposes of the Auction, the Property will be offered in one parcel as identified in the Contract for Purchase and Sale. Bidder's bid constitutes an irrevocable offer to purchase the Property and Bidder may be bound by said offer. The final bid price shall be determined by competitive bidding. Bids remain open until the auctioneer declares the bidding closed. Should any dispute arise between Bidders, the Auctioneer shall have the right to make the final decision to either determine the successful Bidder or to re-sell the property that is in dispute. Auctioneer's sales records shall be conclusive in all respects. It is the responsibility of Bidder to make sure that Sudduth Realty is aware of Bidder's attempt to place a bid. Sudduth Realty disclaims any liability for damages resulting from bids not spotted, executed, or acknowledged. Sudduth Realty is not responsible for errors in bidding and Bidder releases and waives any claim against Sudduth Realty for bidding errors.
9. **BUYER'S PREMIUM.** A buyer's premium of 10% of the final bid price (\$1,500 minimum) will be added final bid price determine the total sales price ("Sales Price") for the Property.
10. **RESERVE AUCTION.** The Property shall be sold to the highest bidder, subject to a minimum bid or reserve price.
11. **EXECUTION OF CONTRACT.** Buyer must immediately execute the Contract for Purchase and Sale and tender a non-refundable earnest money deposit in the form of personal check, cashier's check, or immediately available certified funds in the amount set forth by Sudduth Realty. The balance of the Sales Price will be due in immediately available certified funds at closing on the specified closing date. Closing must occur within 30 days of the date of the Auction, or as otherwise agreed by Seller and Buyer.
12. **EARNEST MONEY DEPOSIT.** Upon completion of the Auction, Buyer shall deliver to Seller a non-refundable earnest money deposit equal to 10% of the sales Price.
13. **ASSIGNMENT.** No Bidder or Buyer may assign any of its rights or obligations under these Terms and Conditions, including their bid or obligation to purchase the Property, without the written consent of Seller and Sudduth Realty, Inc. In the event such written consent is



Real Estate Brokerage Relationships

Kansas law requires real estate licensees to provide the following information about brokerage relationships to prospective sellers and buyers at the first practical opportunity. This brochure is provided for informational purposes and does not create an obligation to use the broker's services.

Types of Brokerage Relationships: A real estate licensee may work with a buyer or seller as a seller's agent, buyer's agent or transaction broker. The disclosure of the brokerage relationship between all licensees involved and the seller and buyer must be included in any contract for sale and in any lot reservation agreement.

Seller's Agent: The seller's agent represents the seller only, so the buyer may be either unrepresented or represented by another agent. In order to function as a seller's agent, the broker must enter into a written agreement to represent the seller. Under a seller agency agreement, all licensees at the brokerage are seller's agents unless a designated agent is named in the agreement. If a designated agent is named, only the designated agent has the duties of a seller's agent and the supervising broker of the designated agent functions as a transaction broker.

Buyer's Agent: The buyer's agent represents the buyer only, so the seller may be either unrepresented or represented by another agent. In order to function as a buyer's agent, the broker must enter into a written agreement to represent the buyer. Under a buyer agency agreement, all licensees at the brokerage are buyer's agents unless a designated agent is named in the agreement. If a designated agent is named, only the designated agent has the duties of a buyer's agent and the supervising broker of the designated agent functions as a transaction broker.

A Transaction Broker is not an agent for either party and does not advocate the interests of either party. A transaction brokerage agreement can be written or verbal.

Duties and Obligations: Agents and transaction brokers have duties and obligations under K.S.A. 58-30,106, 58-30,107, and 58-30,113, and amendments thereto. A summary of those duties are:

An Agent, either seller's agent or buyer's agent, is responsible for performing the following duties:

- promoting the interests of the client with the utmost good faith, loyalty, and fidelity
- protecting the clients confidences, unless disclosure is required
- presenting all offers in a timely manner
- advising the client to obtain expert advice
- accounting for all money and property received
- disclosing to the client all adverse material facts actually known by the agent
- disclosing to the other party all adverse material facts actually known by the agent

The transaction broker is responsible for performing the following duties:

- protecting the confidences of both parties
- exercising reasonable skill and care
- presenting all offers in a timely manner
- advising the parties regarding the transaction
- suggesting that the parties obtain expert advice
- accounting for all money and property received
- keeping the parties fully informed
- assisting the parties in closing the transaction
- disclosing to the parties all adverse material facts actually known by the transaction broker

Agents and Transaction Brokers have no duty to:

- conduct an independent inspection of the property for the benefit of any party
- conduct an independent investigation of the buyer's financial condition
- independently verify the accuracy or completeness of statements made by the seller, buyer, or any qualified third party.

General Information: Each real estate office has a supervising broker or branch broker who is responsible for the office and the affiliated licensees assigned to the office. Below are the names of the licensee providing this brochure, the supervising/branch broker, and the real estate company.

Mark W Sudduth
Licensee

Mark W Sudduth
Supervising/branch broker

Sudduth Realty Inc.
Real estate company name approved by the commission

[Signature] 12/31/24
Buyer/Seller Acknowledgement (not required)

CORRECTED PLAT OF
BURRIS ADDITION
TO THE CITY OF BEAUMONT

Scale ~ 1" = 100'


State of Kansas } ss
County of Butler }
I, H.D. Barnes, County Surveyor in and
for said state and county, do hereby certify
that I have made the plat of the Burris Addition;
and that the accompanying plat is a true and
correct exhibition of said property, being a
portion of the Southwest 1/4 of the Northeast 1/4
of Sec. 33, Twp. 27 S. R. 8 E. of the 6th P.M., described
as follows: Beginning at the S.W. corner of the
N.E. quarter of Sec. 33, thence East 429'; thence
North 660'; thence West 429'; thence South
660' to point of beginning.
Signed: H.D. Barnes
County Surveyor.

I, Robert Burris, do hereby certify
that I am the owner of the land described
in the accompanying Surveyors Certificate and
that this plat is filed for the purpose of
subdividing into lots for sale. This disposition
of the land into lots is in accordance with
my wishes.
Signed: Robert Burris
Owner


State of Kansas } ss
County of Butler }
Be it remembered that on the
5 day of July, 1923, before me, a Notary
Public in and for said state and county, came
Robert Burris, personally known to me to
be the same person who executed the fore-
going instrument of writing, and duly ack-
nowledged the execution of the same.
Robert Burris
Notary Public
My commission expires
Aug. 19, 1924

State of Kansas } ss
County of Butler }
This instrument was filed for record on
the 5 day of July, 1923, at 4 o'clock P.M. and
duly recorded.
Just Shivers
Register of Deeds.

RJ McEly P&A 12/3/24

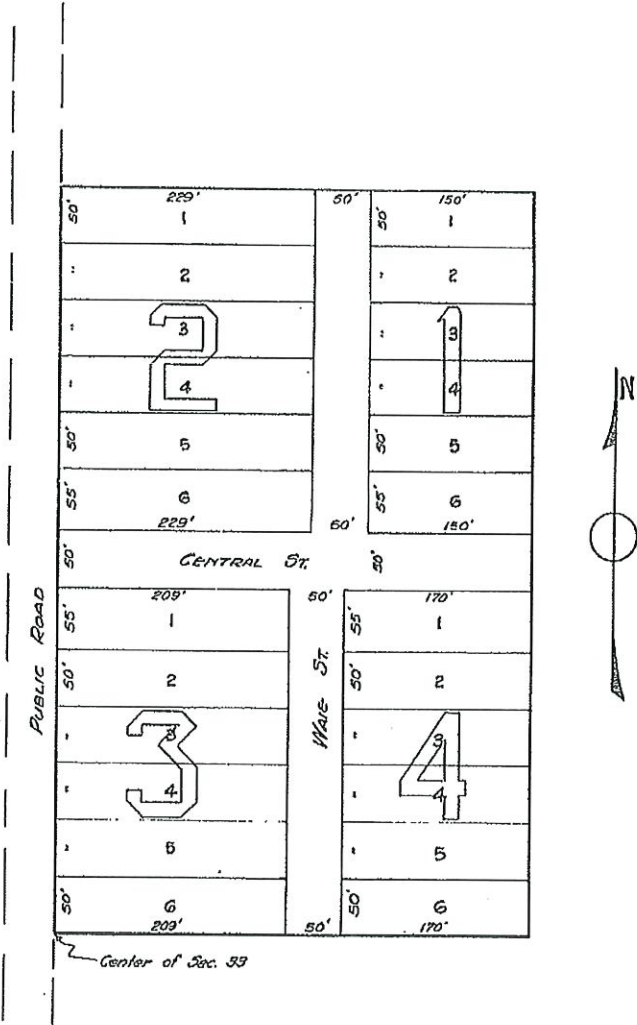

ArcGIS Web Map

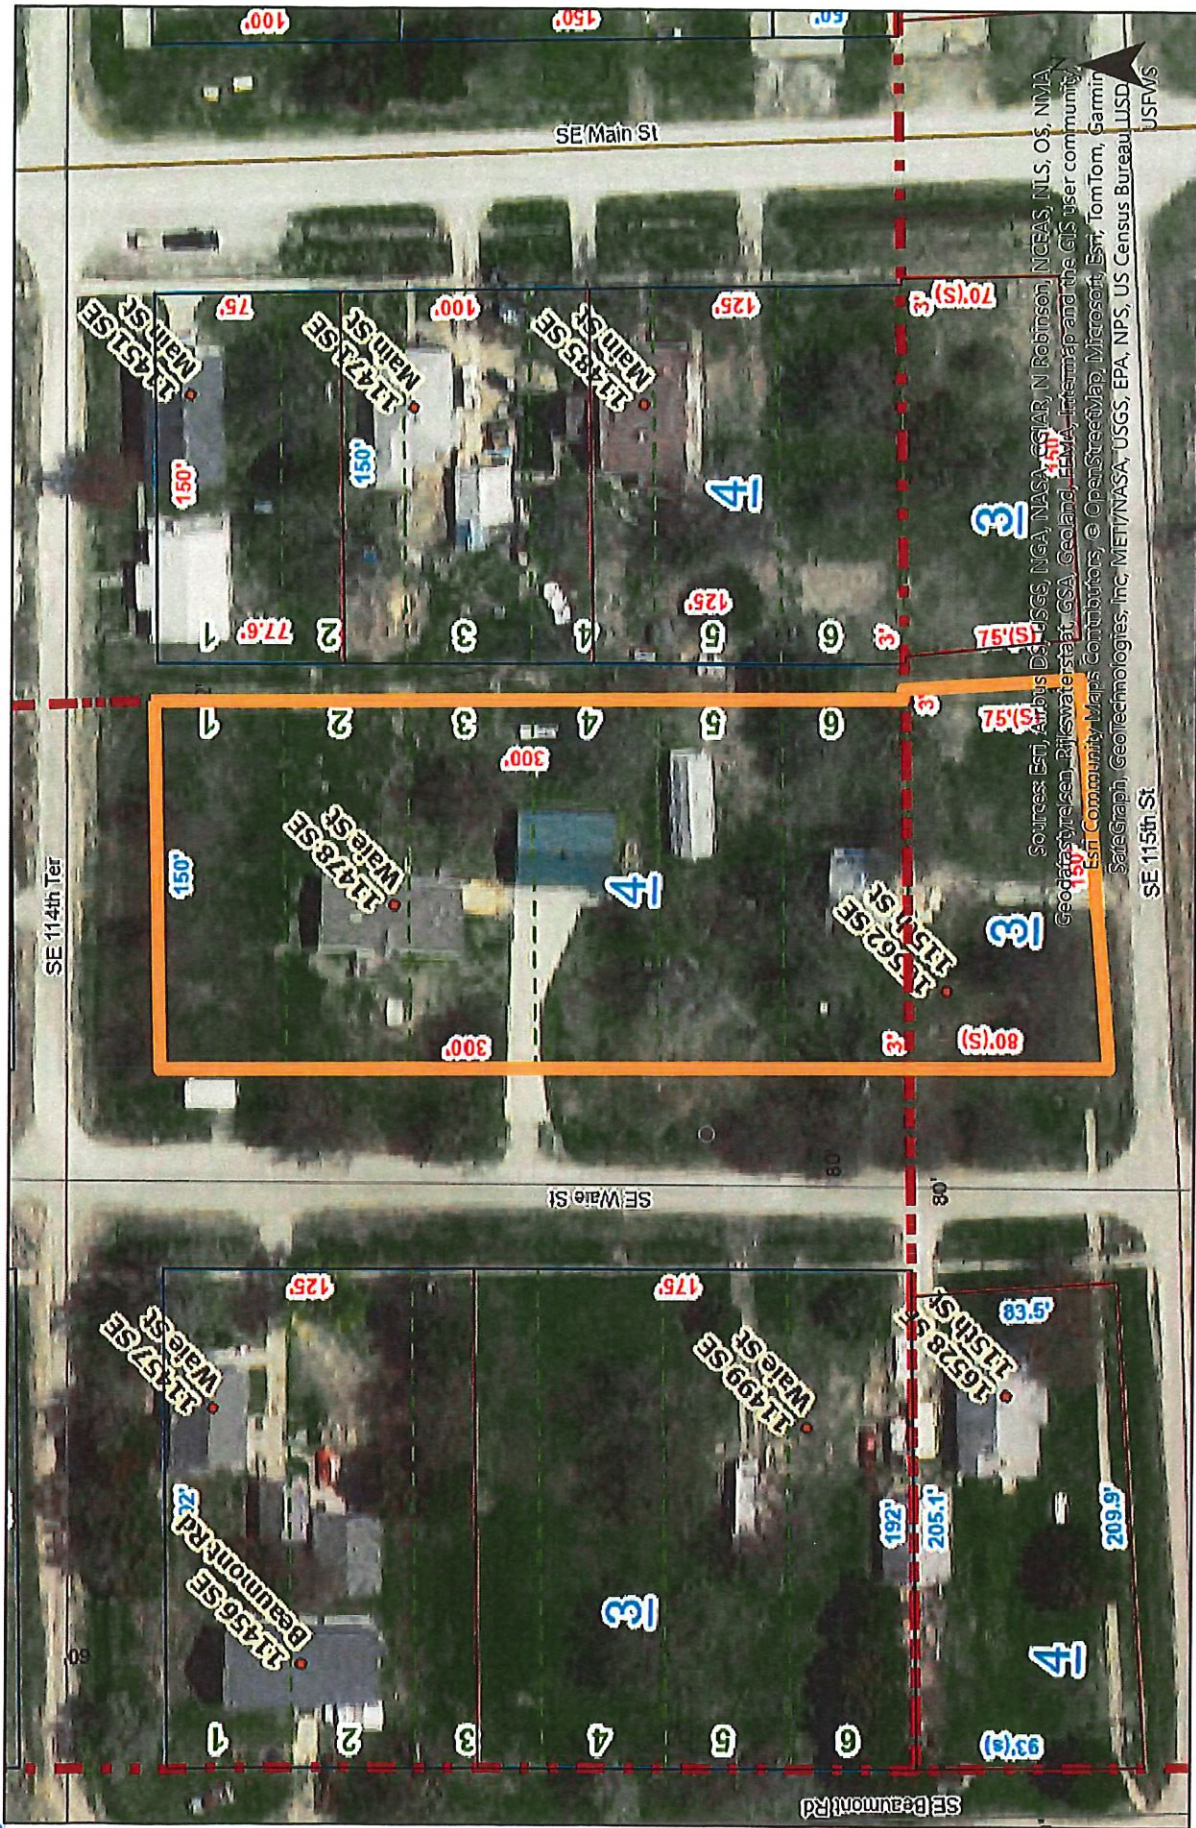

Handwritten note: Rm 1096 P&A 12/2/14

- Parcel Data
 - BLDG LL
 - Subdivisions
 - Cemetery_Plots
 - AddressPoints
- RoadCenterline
 - ROAD_TYPE
 - CITY
 - COUNTY ASPHALT
 - COUNTY GRAVEL
 - KANSAS TURNPIKE
 - PAPER
 - PRIVATE
 - STATE HWY
- TOWNSHIP
 - US HWY
 - <all other values>
- Parcel_Lines
 - SYMBOL
 - Contiguous Lot and Parcel Lines
 - Contiguous Parcel Lines

This map is intended for informational purposes only. It should not be used in lieu of a survey to determine property boundaries.

Sources: Esri, Airbus DS, USGS, NGA, NASA, CGIAR, N Robinson, NCFAS, NLS, OS, NMA, Geoplace, Sen-Bijiswaterstat, GSA, Geoland, FEMA, Intermap and the GIS user community, Esri Community Maps Contributors, © OpenStreetMap, Microsoft, Esri, TomTom, Garmin SafeGraph, Geotechnologies, Inc., METVNASA, USGS, EPA, NPS, US Census Bureau, LUSD, USFWS



Real Estate Information

This database was last updated on 12/29/2024 at 8:07 PM

[Return to County Website](#) | [Log Out](#)

Parcel Details for 008-258-33-0-10-15-002.00-0 - Printer Friendly Version

Owner Information ⊗	
Owner's Name (Primary):	MCELROY, HENRY J & BETTY R
Mailing Address:	11478 SE Waie St Beaumont, KS 67012-6007
Property Address ⊗	
Address:	11478 SE Waie St Beaumont, KS 67012
General Property Information ⊗	
Property Class:	Residential - R
Living Units:	1
Zoning:	
Neighborhood:	010.0
Taxing Unit:	171
Deed Information ⊗	
Document #	Document Link
2024-8144	View Deed Information
0559-0114	View Deed Information

Ry M Gg PUA 12/31/24

Neighborhood / Tract Information	
Neighborhood:	010.0
Tract:	Section: 33 Township: 27 Range: 08E
Tract Description:	BEAUMONT, ORIG TOWN, S33, T27, R08E, ACRES 1.3, W/2 BLK 3 ORIG TOWN BEAUMONT; ALL BLK 4 BURRIS ADD (SCALED)

Land Based Classification System	
Function:	Single family residence (detached)
Activity:	Household activities
Ownership:	Private-fee simple
Site:	Developed site - with buildings

Property Factors			
Topography:	Level - 1	Parking Type:	On and Off Street - 3
Utilities:	Public Water - 3; Public Sewer - 4	Parking Quantity:	Adequate - 2
Access:	Paved Road - 1; Alley - 7	Parking Proximity:	On Site - 3
Fronting:	Secondary Artery - 2	Parking Covered:	
Location:	Neighborhood or Spot - 6	Parking Uncovered:	

Appraised Values				
Tax Year	Property Class	Land	Building	Total
2024	Residential - R	5,660	133,280	138,940

Market Land Information					
Type	Method	Area or Acres	Eff. Frontage	Eff. Depth	Est. Value
Regular Lot - 1	Sqft	1.30			00
Influence #1:		Influence #2:		Influence Override:	
Factor:		Factor:		Depth Factor:	

Ray McElroy PWA 12/31/24

Residential Information

Building #: 1

Dwelling Information

Residence Type: Residential/Agricultural - 1
 Quality: AV-
 Year Built: 2012
 Effective Year:
 MS Style: 1
 LBCS Structure: Manufactured home - double wide
 # of Units:
 Total Living Area:
 Calculated Area: 1,512
 Main Floor LA: 1,512
 Upper Floor LA %:
 CDU: FR-
 Phys / Func / Econ: AV / N/A / N/A
 Ovr % Good / RCN: /
 Remodel:
 % Complete:
 Assessment Class:

Component Sales Information

Architectural Style: Manufactured Home
 Basement Type: Crawl - 2
 Total Rooms: 6
 Bedrooms: 3
 Family Rooms:
 Full Baths: 2
 Half Baths:
 Garage Capacity:
 Foundation: Concrete - 2


MU Class #1 / %: / MU Class #2 / %: / MU Class #3 / %: /

Residential Components

Code / Description	Units	Percentage	Quality	Year
Wood Deck	96			
Frame, Siding, Vinyl Composition Shingle		100		
Warmed & Cooled Air		100		
Automatic Floor Cover Allowance		100		
Plumbing Fixtures	10			
Plumbing Rough-ins	1			
Raised Subfloor	1,512			
Wood Deck	132			

Residential Information

Building #: 1 Sketch Vector

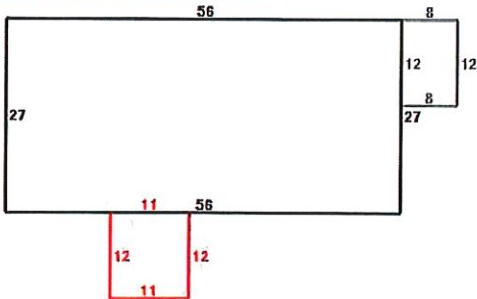

- Black** = Original
- Gray** = Wood Deck (SF) 1
- Red** = Wood Deck (SF) 2

Commercial Information [Information Not Available]

Other Building Improvement Information

Occup	MS Class	Rank	Quantity	Year Effective	Year	LBCS	Dimensions			Phys		Ovr %	RCN	Reason	LD	% Good	MS Value
							Area	Perim	Hgt	(L x W)	Stories						
Residential Garage - Detached	D	AV	1	2012			1200	140	10	40 x 30	1	AV	AV		39432	47	18530
Components																	
Residential Garage - Detached	D	AV	1	1950			576	96	8	24 x 24	1	AV	AV		22401	17	3810
Components																	
Prefabricated Storage Shed	D	AV	1	1900			532	66	8	38 x 14	1	AV	AV		8938	7	630
Components																	

Agricultural Information [Information Not Available]

This parcel record was last updated on 12/30/2024 at 6 am.

R.M. By Post 12/30/24

PROPERTY TAX INFORMATION



[Return To County Website](#)

[Logout](#)

Current Tax Information

Type **CAMA Number** **Tax Identification**
 RL 258 33 0 10 15 002 00 0 01 171-398000
Owner ID MCEL00062MCELROY, BETTY R
Taxpayer ID MCEL00062MCELROY, BETTY R
 11478 SE WAIE 67012
Subdivision BEAUMONT, ORIGINAL TOWN **Block** **Lot(s)** **Section**33 **Township**27 **Range** 08

[Tax History](#)
[Current Real Estate Detail](#)
[GIS Map](#)
[Print Friendly Version](#)

Year	Statement #	Line #	Warrant #	Specials Description	Specials Payoff	1st Half Due	2nd Half Due	Total Due*	1st Half Paid	2nd Half Paid
2024	0043480	001		GLENCOE TWP	0.00	1,153.31	1,153.31	0.00	Yes	Yes
2024	0043480	002		SEWER MAIN-89	0.00	120.00	120.00	0.00	Yes	Yes
2024	0043480	003		GLENCOE TWP ST LIGHTS -89	0.00	26.25	26.25	0.00	Yes	Yes

Click on underlined tax year to see payment detail and where the tax dollars go.

* - Does not include all interest, penalties and fees.

For delinquent tax pay off amount contact Butler County Treasurer 205 W. Central Ave, El Dorado, KS 67042, (316) 322-4210

RJ N'Gy POA 12/21/24

[Back To Search Results](#)

[Back To Search Criteria](#)

For Your Review



AUCTION RESIDENTIAL REAL ESTATE CONTRACT

Document updated: April 2016

1. PARTIES: The parties to this Contract are: (Print Names and Indicate Marital Status)

SELLER: _____
BUYER: _____
[] MARRIED
[] MARRIED

2. EFFECTIVE DATE OF THE CONTRACT: The "Effective Date" of this Contract shall be the date of final acceptance by the last party to sign this Contract.

3. AGREEMENT TO SELL AND PROPERTY ADDRESS: BUYER agrees to purchase and SELLER agrees to sell the following-described real property (the "Property"):

STREET ADDRESS: _____
CITY: _____ COUNTY: _____ STATE: _____ ZIP CODE: _____
LEGAL DESCRIPTION: _____

4. PURCHASE PRICE OF THE PROPERTY: BUYER shall pay the following amount (the "Purchase Price") to the SELLER as consideration for the purchase of the Property in the manner as follows:

- A. HIGH BID PRICE AT AUCTION: \$ _____
B. BUYER'S PREMIUM (See Section 11): \$ _____
C. TOTAL PURCHASE PRICE FOR THE PROPERTY: \$ _____
D. EARNEST MONEY DEPOSIT (See Section 9): \$ _____
E. ADDITIONAL NON-REFUNDABLE DEPOSIT TO SELLER (See Section 10): \$ _____
F. APPROXIMATE BALANCE DUE FROM BUYER AT CLOSING, excluding adjustments and pro-rations, closing costs and any pre-paid expenses (if any). Amount shall be in the form of Cash, Certified, Cashier's Check or wired funds on the date of Closing. \$ _____

5. INCLUSIONS AND EXCLUSIONS FROM THE PROPERTY:

- A. This Contract includes the real property described in this Contract, all existing improvements on the Property and any appurtenances, equipment or fixtures that are bolted, buried, glued, nailed, screwed or otherwise permanently affixed to the real property or any existing improvements on the Property. This includes the following (if present on the Property): attic and ceiling fans; bathroom mirrors (attached and unattached); burglary, fire and smoke detection systems (if owned); central air conditioning; central vacuum and attachments; curtain and drapery rods (if attached); fences; fireplace doors and screens (if attached); floor coverings (if attached); flower, shrubs and trees; garage door openers (and remote transmitters); gas heaters; gas logs and fireplace grates; heating and plumbing equipment (and fixtures); humidifiers (if attached); installed water well pumps; keys to all doors; kitchen appliances (built-in); lighting and light fixtures; mailboxes; other mirrors (if attached); outside cooking units (if attached); owned butane and propane tanks; rural water certificates and meters; screens; shelves (if attached); shutters; soft water conditioner (if owned); storm doors, screens and windows; swimming pool and all pool equipment; television antennas (if attached and excluding satellite dishes); sprinkler systems and controls; window air conditioning units; and window coverings and components.
B. The following items are also included in the sale and are considered to be of the Property under this Contract:

C. The following items are not included in the sale and are excluded from the Property under this Contract:

BUYER'S INITIALS _____
SELLER'S INITIALS _____

REALTORS of South Central KS, 170 W. Dewey Wichita, KS 67202

D. BUYER and SELLER agree that this Contract shall be the sole determinant of the property that is transferred pursuant to this Contract. BUYER and SELLER agree that the description of the Property in this Contract supersedes any descriptions of the Property found in the multiple listing service (MLS), the Residential Property Disclosure Statement and any other promotional materials used to market the Property.

6. **PERSONAL PROPERTY:** Personal property is Included not included in the sale of the Property. If personal property is included, please specify below:

7. **CLOSING AND POSSESSION:**

- A. Closing shall be completed on or before _____ (the "Closing Date"). SELLER shall deliver possession of the Property to the BUYER on or before _____ (the "Possession Date").
- B. If the SELLER is unable to provide clear title to the Property on or before the Closing Date, but the clearing of the title is in process, BUYER and SELLER agree that the Closing Date shall be extended for a reasonable period of time not to exceed 30 calendar days. If closing is delayed through no fault of either party, BUYER and SELLER agree that the Closing Date shall be extended for a reasonable period of time not to exceed 30 calendar days.
- C. BUYER SELLER BUYER and SELLER equally shall pay any closing agent fees.

8. **TERMS OF THE SALE:** BUYER acknowledges and agrees that BUYER'S obligation to purchase the Property under this Contract is not contingent upon the BUYER obtaining financing. Accordingly, this is a cash sale and the BUYER is obligated to perform the obligations under this Contract whether or not the BUYER can obtain financing to purchase the Property.

9. **EARNEST MONEY:**

- A. BUYER agrees to deposit \$ _____ as Earnest Money in the form of Cash Personal Check Money Order Cashier's Check Other _____ with _____ (the name of the earnest money holder) has a guarantee that the BUYER shall fulfill the terms and conditions of this Contract.
- B. BUYER acknowledges that the Earnest Money shall be deposited within five business days after this Contract is signed by all parties. BUYER agrees and acknowledges that these funds may be deposited into an interest-bearing account and that the Escrow Agent or Listing Broker has the right to retain all interest earned on the funds. BUYER agrees and acknowledges that BUYER is not entitled to any interest on the Earnest Money.
- C. In the event that the BUYER fails for any reason to fulfill any of the BUYER'S obligations under this Contract, SELLER may at the SELLER'S option cancel this Contract and, upon the cancellation of this Contract by the SELLER, the Earnest Money shall become the sole property of the SELLER. In the event that the Earnest Money is forfeited by the BUYER as stated in this subsection, all expenses of the sale incurred by the BUYER, SELLER and any real estate licensees involved in the transaction as of the date of cancellation of ~~sale~~ **Sample**, including but not limited to marketing expenses and title insurance, shall be paid for prior to any remaining funds from the forfeited Earnest Money being released to the SELLER.
- D. If either the BUYER or SELLER cancels this Contract as provided under one of the provisions concerning liens or title evidence contained in this Contract, BUYER'S Earnest Money shall be returned to the BUYER. In the event that the Earnest Money is returned to the BUYER under this subsection, all expenses of this transaction incurred by the BUYER, SELLER and any real estate licensees involved in the transaction as of the date of cancellation, including but not limited to marketing expenses and title insurance, shall be deducted from the Earnest Money and paid prior to the release of the remaining funds to the BUYER.
- E. In the event that the SELLER is unable to provide merchantable title to the Property or otherwise defaults on the SELLER'S obligations under this Contract, the Earnest Money shall be returned in full to the BUYER.
- F. In the event that the Earnest Money is either forfeited to the SELLER or returned to the BUYER, BUYER and SELLER shall both have the option of seeking specific performance of this Contract or any other applicable legal or equitable relief.
- G. Notwithstanding any other terms or conditions of this Contract regarding the distribution of the Earnest Money deposit, the BUYER and SELLER understand that applicable Kansas law prohibits the Listing Broker or the Escrow Agent from distributing the Earnest Money deposit without the consent of all parties to this Contract. Pursuant to K.S.A. 68-3061(g), the Listing Broker can only disburse Earnest Money under the following conditions: (1) pursuant to a written authorization of both the BUYER and SELLER; (2) pursuant to a court order; or (3) upon the closing of the transaction according to the agreement of the parties.

BUYER'S INITIALS _____
SELLER'S INITIALS _____

H. BUYER and SELLER agree that the failure to either (1) respond in writing to a certified letter from the Listing Broker within seven (7) calendar days of receiving the letter or (2) make written demand for return or forfeiture of any Earnest Money deposit within thirty (30) calendar days of notice of cancellation of this Contract shall constitute consent to the distribution of the Earnest Money deposit as suggested in any such certified letter or as demanded by the other party to this Contract. If a dispute arises over the disposition of funds or documents deposited with the Listing Broker or Escrow Agent, the BUYER and SELLER agree that any attorneys' fees, court costs or any other legal expenses incurred by the Listing Broker or Escrow Agent in connection with such dispute shall be reimbursed from the Earnest Money or other funds deposited with the Listing Broker or Escrow Agent.

10. **ADDITIONAL DEPOSIT TO SELLER** (Section must be checked if applicable); BUYER and SELLER agree that an additional deposit in the amount of \$ _____ shall be deposited with _____ (name of the deposit holder) within _____ hours (24 if left blank) after this Contract is signed by all parties. BUYER and SELLER agree that the Additional Deposit to SELLER shall be NON-REFUNDABLE.

11. **BUYER'S PREMIUM** (Section must be checked if applicable):

- A. BUYER and SELLER agree that BROKER shall collect a _____ % commission (the "BUYER'S Premium") as additional compensation from the BUYER of the Property at closing. If the BUYER'S Premium is less than \$ _____ (the "Minimum BUYER'S Premium"), then the SELLER agrees to pay the BROKER the amount required so that the BUYER'S Premium is equal to the Minimum BUYER'S Premium specified in this section.
- B. If the BUYER is not represented by another real estate licensee in the purchase of the Property, BUYER and SELLER agree that the BROKER shall be entitled to retain the entire portion of the BUYER'S Premium. If the BUYER is represented by another real estate licensee in the purchase of the Property or the BROKER chooses to pay a referral fee to the real estate licensee, BROKER agrees to provide a _____ % cooperating commission or referral fee to the real estate licensee representing the BUYER in the purchase of the Property or another real estate licensee.

12. **CONDITION OF PROPERTY:** This Contract shall not be contingent upon the SELLER'S completion and the BUYER'S receipt of the Residential Property Disclosure Statement. SELLER agrees and acknowledges that this does not relieve the SELLER of the obligation to disclose all material facts actually known about the condition of the Property to the BUYER.

13. **INTERIM MAINTENANCE OF PROPERTY AND UTILITIES:**

- A. Unless otherwise agreed in writing, SELLER agrees to leave all utilities on until the Possession Date. SELLER shall advise utility companies to read meters on the Possession Date for final billing purposes and to leave all utilities on until the BUYER takes possession under this Contract.
- B. SELLER shall maintain the Property in its present condition through the Possession Date with the exclusion of reasonable wear and tear to the Property. SELLER agrees to perform ordinary and necessary maintenance, repair and upkeep to the Property and to keep the Improvements on the Property fully insured until the Possession Date.
- C. Unless otherwise agreed in writing, SELLER shall remove all of the SELLER'S possessions and all debris and trash from the Property and SELLER shall clean the Property upon vacating and prior to deliver of possession of the Property to the BUYER.

14. **CASUALTY LOSS:**

- A. If the Improvements on the Property are damaged or destroyed by fire or other casualty after the Effective Date of this Contract and prior to the Closing Date, SELLER shall notify the BUYER within _____ hours (24 if left blank) of such damage.
- B. If the Property has been damaged or destroyed, SELLER shall repair the damage done and restore the Property to its current condition or replace the Property prior to the Closing Date. If the repair or replacement cannot be completed prior to the Closing Date, BUYER and SELLER shall agree in writing to one of the following options to complete the repair or replacement of the Property:
 - (1) The Closing Date will be extended until the completion of the repair or replacement of the Property;
 - (2) BUYER shall agree to accept the Property "AS IS" in its damaged or destroyed condition and the SELLER shall assign and transfer all insurance deductibles and proceeds to the BUYER;
 - (3) With the consent of the BUYER'S mortgage lender (if applicable), the SELLER shall place 150% of the estimated repair or replacement costs into escrow until the repair or replacement is completed and any funds remaining after full payment for the repair or replacement shall be remitted to the SELLER following the completion of the repair or replacement; or

BUYER'S INITIALS _____
SELLER'S INITIALS _____

- (4) If SELLER elects not to repair or replace the Property, BUYER may cancel this Contract within _____ calendar days (ten if left blank) of the BUYER'S receipt of written notification of the damage. In the event that the Earnest Money is returned to the BUYER under this subsection, all expenses of this transaction incurred by the BUYER, SELLER and any real estate licensees involved in the transaction as of the date of cancellation, including but not limited to marketing expenses and title insurance, shall be deducted from the Earnest Money and paid prior to the release of the remaining funds to the BUYER.

15. INSURANCE COVERAGE ON THE PROPERTY:

- A. SELLER shall maintain current property insurance coverage on the Property until the Closing Date. If BUYER takes possession of the Property prior to the Closing Date, BUYER shall secure insurance coverage for the BUYER'S personal property that is effective on or before the Possession Date.
- B. At closing, the BUYER shall furnish the property insurance coverage necessary for the protection of the instrument holders and containing loss clauses in favor of the instrument holders as their interests may appear. If required and so specified, the property insurance coverage shall be held by the instrument holders or escrow agent until the lien is paid in full.
- C. If required by the mortgage lender, BUYER agrees to purchase a flood insurance policy to insure the Property against flood damage.

16. PAYMENT OF HOMEOWNERS' ASSOCIATION CHARGES, SPECIAL ASSESSMENTS AND TAXES:

- A. SELLER represents and warrants that all of the homeowners' association charges, special assessments, real estate taxes and any other contractual obligations of the SELLER to be assumed by the BUYER that are currently due and payable for years prior to the current calendar year shall be paid by the SELLER.
- B. BUYER and SELLER agree that all of the homeowners' association charges, special assessments, real estate taxes and any other contractual obligations of the SELLER to be assumed by the BUYER that become due and accrue during the calendar year in which the SELLER'S warranty deed is delivered shall be paid by BUYER SELLER pro-rated between the BUYER and SELLER on the Closing Date.
- C. If the amount of any homeowners' association charges, special assessments, real estate taxes and any other contractual obligations of the SELLER to be assumed by the BUYER cannot be ascertained from the public record for the calendar year in which the SELLER'S warranty deed is delivered, BUYER and SELLER agree that the amount of the item for the preceding year shall be used to calculate the current calendar year's amount.
- D. BUYER and SELLER agree that if the Property has been reappraised or reclassified within the preceding year and the actual real estate taxes based on the new value are not available, BUYER and SELLER will agree to a reasonable estimation of the current year's real estate taxes based on the information available on the Closing Date.
- E. BUYER acknowledges that the mill levy, classification, assessed valuation and real estate taxes may change from year to year during the BUYER'S ownership of the Property and that any periodic reappraisal required by law may result in a change (and a potential increase) of the real estate taxes due on the Property.
- F. SELLER warrants that the SELLER does not have any knowledge of any easements or sewer, street or other proposed special assessments except as accurately and completely disclosed on the Residential Property Disclosure Statement or the Special Assessment Disclosure Addendum. BUYER and SELLER agree to hold harmless any real estate licensees involved in this transaction and their agents, sub-agents, employees and independent contractors, from and against any and all claims, demands, suits, damages, losses or expenses resulting from the information the SELLER has given regarding any easements or sewer, street or other proposed special assessments on the Property.

17. SURVEY OF THE PROPERTY:

- A. Unless otherwise agreed upon in writing, the BUYER and SELLER agree that no "staked" boundary survey will be performed as part of this Contract.
- B. BUYER is aware that title insurance may not cover survey-related issues, even if a recent survey has been completed. The title policy furnished to the BUYER under this Contract will contain a survey exception under Schedule B unless the BUYER provides a boundary survey to the title company at the BUYER'S expense.
- C. BUYER and SELLER agree to defend, indemnify and hold harmless any real estate licensees involved in this transaction and their agents, sub-agents, employees and independent contractors from and against any and all actions, claims, damages, demands, expenses, losses or suits (including reasonable attorneys' fees) relating to any defects, encroachments, overlaps, boundary line disputes, acreage matters or other matters that would have been disclosed or discovered by a survey.
- D. SELLER represents and warrants that there is ingress and egress to the Property.

BUYER'S INITIALS _____
SELLER'S INITIALS _____

18. LIENS ON THE PROPERTY:

- A. SELLER represents and warrants that there are not unpaid chattel mortgages, conditional sales contracts, financing statements or security agreements (whether recorded or not) affecting any fixture, portion of the Property or item of personal property included in the sale of the Property under this Contract.
- B. BUYER and SELLER agree that any existing liens on the Property that the SELLER is required to remove under this Contract may be paid and discharged from the SELLER'S proceeds at closing.
- C. SELLER shall indemnify and hold BUYER harmless from any obligation for payment of any amounts by reason of any liens on the Property that accrued prior to the closing of this Contract.
- D. BUYER and SELLER agree to defend, indemnify and hold harmless any real estate licensees involved in this transaction and their agents, sub-agents, employees and independent contractors from and against any and all actions, claims, damages, demands, expenses, losses or suits (including reasonable attorneys' fees) resulting from any unpaid liens, chattel mortgages, conditional sales contracts, financing statement or security agreements on the Property or any personal property included in the sale of the Property under this Contract.

19. INSPECTIONS OF THE PROPERTY:

- A. BUYER acknowledges and agrees that it is the BUYER'S sole obligation and responsibility to perform any and all inspections of the Property (environmental, physical or otherwise), review all property information and due diligence materials, independently verify any information on the Property (including information available in public records), inquire as to the applicability of and compliance with land use and environmental regulations and to be satisfied by the Property's condition prior to making an offer to purchase the Property on the Auction Date.
- B. BUYER is STRONGLY ADVISED to seek expert advice and conduct or obtain inspections to determine if damages, defects or hazards exist in and on the Property prior to making an offer to purchase the Property on the Auction Date. If inspections are not performed on all or part of the Property, BUYER shall be bound by whatever information an inspection would have revealed and waives any cause of action, claim or right relating to or arising from any condition of the Property that would have been apparent had inspections been performed.
- C. **BUYER ACKNOWLEDGES AND AGREES THAT THE PROPERTY IS BEING PURCHASED AS IS AND ACCEPTED IN ITS CURRENT CONDITION ONLY, WITHOUT REPRESENTATIONS, WARRANTIES OR GUARANTEES OF ANY KIND BY THE SELLER OR ANY REAL ESTATE LICENSEES INVOLVED IN THIS TRANSACTION CONCERNING THE CONDITION OR VALUE OF THE PROPERTY.**
- D. BUYER agrees and acknowledges that no important representations of the SELLER nor any real estate licensees involved in this transaction concerning the condition of the Property are being relied upon by the BUYER except as disclosed as follows:

Sample

- E. BUYER and SELLER agree that any real estate licensees involved in this transaction are not experts regarding whether any unacceptable property conditions exist in and on the Property. BUYER and SELLER agree to defend, indemnify and hold harmless any real estate licensees involved in this transaction and their agents, sub-agents, employees and independent contractors from and against any and all actions, claims, damages, demands, expenses, liabilities, losses or suits (including reasonable attorneys' fees) arising out of the discovery of property defects or unacceptable property conditions in the Property, unless the real estate licensees had actual knowledge of the conditions prior to the closing of this Contract and failed to disclose this information to the parties.
- F. BUYER and SELLER jointly and severally agree to defend, indemnify and hold harmless any real estate licensees involved in this transaction and their agents, sub-agents, employees and independent contractors from and against any and all actions, claims, damages, demands, expenses, liabilities, losses or suits (including reasonable attorneys' fees and professional fees) incurred in connection with any preventative, remedial or other cleanup action necessary to comply with all applicable federal, state and local environmental laws, rules, regulations and ordinances. SELLER warrants that to the best of SELLER'S knowledge and belief after due inquiry, the Property complies with and that SELLER is not in violation of and has not violated any applicable federal, state and local environmental laws, rules, regulations or ordinances.
- G. Every purchaser of any interest in residential real property on which a residential dwelling was built prior to 1978 is notified that such property may present exposure to lead from lead-based paint that may place young children at risk of developing lead poisoning. Lead poisoning in young children may produce permanent neurological damage, including hearing disabilities, reduced intelligence quotient, behavioral problems, and impaired memory. Lead poisoning also poses a particular risk to pregnant women. The seller of any interest in residential real property is required to provide the buyer with any information on lead-based paint hazards from risk assessments or inspection in the seller's possession and notify the buyer of any known lead-based paint hazards. A risk assessment or inspection for possible lead-based paint hazards is recommended prior to purchase. Intact lead-based paint that is in good condition is not necessarily a hazard. See EPA pamphlet "Protect Your Family from Lead in Your Home" for more information.

BUYER'S INITIALS _____
SELLER'S INITIALS _____

20. HOMEOWNERS' ASSOCIATION OR COMMON INTEREST COMMUNITY:

- A. SELLER agrees to disclose, to the best of his or her knowledge, whether the Property is subject to a homeowners' association or other common interest community and whether the Property is subject to any assessments, charges, dues or fees.
- B. To the best of the SELLER'S knowledge:
 - There is no active homeowners' association or common interest community in the area and the Property is not subject to any assessments, charges, dues or fees. SELLER has never been billed or paid any assessments, charges, dues or fees for the Property and, to the best of the SELLER'S knowledge, there are no such assessments, charges, dues or fees outstanding on the Property that might form the basis of a lien imposed upon the Property.
 - SELLER discloses and BUYER acknowledges that the Property is subject to a homeowners' association or other common interest community and that an assessment, charge, dues or fee shall be assessed against the Property in the amount of \$ _____ per month quarter year and are subject to adjustment at the sole discretion of the homeowners' association or common interest community. SELLER agrees to provide a current copy of any bylaws, declarations, covenants and rules and regulations of the homeowners' association or common interest community to the BUYER prior to the Closing Date.
- C. SELLER warrants that the SELLER has no knowledge of whether the Property is subject to a homeowners' association or other common interest community for which the Property shall be subject to any assessments, charges, dues or fees except as accurately and completely disclosed in this Contract or any addendums to this Contract. SELLER agrees to defend, indemnify and hold the BUYER harmless from and against any and all actions, claims, damages, demands, expenses, losses or suits (including reasonable attorneys' fees) resulting from an obligation for payment of any assessments, charges, dues or fees to any homeowners' association or common interest community that were due prior to the Closing Date.
- D. BUYER and SELLER agree to defend, indemnify and hold harmless any real estate licensees involved in this transaction and their agents, sub-agents, employees and independent contractors from and against any and all actions, claims, damages, demands, expenses, losses or suits (including reasonable attorneys' fees) resulting from the information the SELLER has provided to the BUYER regarding homeowners' associations or other common interest communities.

21. POTENTIAL PROXIMITY OF REGISTERED OFFENDERS TO PROPERTY:

- A. Kansas state law requires persons who are convicted of certain crimes, including certain sexually violent crimes, to register with the sheriff of the county in which they reside. If you, as the BUYER, desire information regarding those registrants, you may find information on the homepage of the Kansas Bureau of Investigation (KBI) at <http://www.kansas.gov/kbi> or by contacting the local sheriff's office.
- B. BUYER and SELLER agree that any real estate licensees involved in this transaction owe no duty or obligation to the BUYER to conduct an independent investigation as to the potential proximity of registered offenders to the Property. BUYER and SELLER agree to defend, indemnify and hold harmless any real estate licensees involved in this transaction and their agents, sub-agents, employees and independent contractors from and against any and all actions, claims, damages, demands, expenses, liabilities, losses or suits (including reasonable attorneys' fees) arising out of the discovery of registered offenders residing within relative proximity to the Property.

22. RADON GAS NOTICE:

- A. Every BUYER of residential real property is notified that the Property may present exposure to dangerous concentrations of indoor radon gas that may place occupants at risk of developing radon-induced lung cancer. Radon, a class-A human carcinogen, is the leading cause of lung cancer in non-smokers and the second leading cause overall. Kansas law requires SELLERS to disclose any information known to the SELLER that shows elevated concentrations of radon gas in residential real property. The Kansas Department of Health and Environment (KDHE) recommends that all home buyers have an indoor radon test performed prior to purchasing or taking occupancy of residential real property. All testing for radon should be conducted by a radon measurement technician. Elevated radon concentrations can easily be reduced by a radon mitigation technician. For additional information, go to <http://www.kansasradonprogram.org/>.
- B. BUYER understands that neither the SELLER nor any real estate licensees involved in this transaction have made any investigation to determine whether there is or will be radon gas in the Property. Neither the SELLER nor any real estate licensees involved in this transaction make any representations or warranties as to the presence or lack of radon gas in the Property or as to the effect of radon gas or any such condition on the Property on the occupants of the Property. BUYER may, at BUYER'S sole expense, conduct an inspection to determine whether radon gas is present in the Property.

BUYER'S INITIALS _____
SELLER'S INITIALS _____

- C. BUYER and SELLER agree to defend, indemnify and hold harmless any real estate licensees involved in this transaction and their agents, sub-agents, employees and independent contractors from and against any and all actions, claims, damages, demands, expenses, liabilities, losses or suits (including reasonable attorneys' fees) arising out of any radon gas in the Property.

23. POTENTIAL PRESENCE OF PROPERTY IN FLOOD PLAIN:

- A. On a regular basis, the Federal Emergency Management Agency (FEMA) and the United States Corps of Engineers publish updates to flood maps and levee protection systems. As part of these updates, properties that have historically not been included in any special flood hazard areas may, due to changes in mapping or flood protection, become subject to federal flood insurance requirements. If you, as the BUYER, desire more information on whether the Property is included in a special flood hazard area or an area of flood risk, you may find and review information on this issue at <http://mso.fema.gov/>, <http://www.floodsmart.gov/> and other information may be available through local government planning and zoning offices.
- B. BUYER and SELLER agree that any real estate licensees involved in this transaction owe no duty or obligation to the BUYER to conduct an independent investigation as to the flood hazard status of the Property. BUYER and SELLER agree to defend, indemnify and hold harmless any real estate licensees involved in this transaction and their agents, sub-agents, employees and independent contractors from and against any and all actions, claims, damages, demands, expenses, liabilities, losses or suits (including reasonable attorneys' fees) arising out of the flood hazard status of the Property.

24. DELIVERY OF THE DEED:

- A. On or before the Closing Date, SELLER shall execute and deliver a warranty deed and all other documents and funds reasonably necessary to complete the closing of this Contract. The warranty deed shall convey a marketable fee simple title to the Property free and clear of all liens and encumbrances to the BUYER, except as provided otherwise in this Contract.
- B. BUYER agrees and acknowledges that the purchase of the Property is subject to any building setback requirements, covenants, declarations, easements, restrictions, rights-of-way, special assessments, taxes and assessments and zoning laws and any other items contained in this Contract or that are discoverable in a search of public records.
- C. On or before the Closing Date, BUYER and SELLER agree to deliver to the closing agent a cashier's check or other certified funds sufficient to satisfy their respective obligations under this Contract. SELLER acknowledges that the disbursement of the proceeds may be made after the warranty deed, instrument of conveyance, mortgage or deed of trust has been recorded.

Sample

25. TITLE EVIDENCE:

- A. At least three calendar days prior to the Closing Date, SELLER shall cause to be furnished to the BUYER a title insurance company's written commitment "title binder" to issue after closing a title insurance policy in an amount equal to the full Purchase Price naming the BUYER as the insured. A copy of the title binder shall be furnished to the BUYER and the BUYER'S attorney (if any) as promptly as possible.
- B. The title binder shall show marketable title vested in the SELLER, subject to the following:
 - (1) Easements, mineral rights and reservations of record, encroachments that would be disclosed by a survey, rights-of-way of record, trees, plantings and fences on the Property;
 - (2) Restrictions and protective covenants of record, provided that no forfeiture provisions are contained therein;
 - (3) Un-matured special assessments, zoning laws, ordinances and regulations;
 - (4) Rights of tenants in possession;
 - (5) Liens (if any) described herein; and
 - (6) Those exceptions that are standard in the title company's Form B as specified therein.
- C. BUYER SELLER BUYER and SELLER equally shall pay for any lender's/mortgagee's/instrument holder's title insurance coverage. SELLER shall be responsible to use due diligence to resolve any title defects at the SELLER'S expense subject to the foregoing exceptions.
- D. BUYER SELLER BUYER and SELLER equally shall pay for any owner's title insurance coverage. SELLER shall be responsible to use due diligence to resolve any title defects at the SELLER'S expense subject to the foregoing exceptions.
- E. In the event that the SELLER is unable to furnish marketable title subject to the foregoing exceptions and this Contract is cancelled due to this inability to furnish marketable title, the Earnest Money shall be refunded promptly to the BUYER subject to the provisions of this Contract and the SELLER shall reimburse to the BUYER the cost of the BUYER'S attorneys' fees for examining title and title insurance cancellation fees and all parties shall be released from any further liability under this Contract.

BUYER'S INITIALS _____
SELLER'S INITIALS _____

26. NOTICES:

- A. Any notice required under the terms and conditions of this Contract shall be delivered by facsimile, United States Postal Service, private delivery service, electronic mail or in-person.
- B. The mailing address for the delivery of any notices under this Contract to any party shall be the mailing address referenced in this Contract, unless the party specifically requests in writing that a different mailing address be used to deliver notices under this Contract.
- C. This notice shall be deemed to be delivered upon the date of receipt. Delivery to a real estate licensee working with the party shall be treated as the same as delivery to the party.

27. DEFAULT AND REMEDIES:

- A. A party (either the BUYER or SELLER) to this Contract shall be in default under this Contract when the party fails to comply with any material condition, term or obligation of the Contract in the time period required by the Contract. Upon default, the parties shall have the remedies set forth below:
 - (1) Upon default by the SELLER, BUYER may seek to: (1) have the Contract specifically enforced and recover any damages caused by the SELLER'S delay in performing the Contract; or (2) terminate the Contract and, if the BUYER chooses, pursue any damages the BUYER incurred as a result of the SELLER'S breach of the Contract. If the contract is terminated, the Earnest Money will be distributed under the provisions of this Contract.
 - (2) Upon default by the BUYER, SELLER may seek to: (1) have the Contract specifically enforced and recover any damages caused by the BUYER'S delay in performing the Contract; or (2) terminate the Contract and, if the SELLER chooses, pursue any damages the SELLER incurred as a result of the BUYER'S breach of the Contract. If the contract is terminated, the Earnest Money will be distributed under the provisions of this Contract.
- B. If upon default either the BUYER or SELLER determines to pursue the BUYER'S or SELLER'S remedies and the non-defaulting party is successful in enforcing his or her remedy, unless otherwise provided by law, the defaulting party on the Contract will pay the non-defaulting party's attorneys' fees, costs and any other expenses incurred in enforcing the non-defaulting party's remedy against the defaulting party.

28. CONTRACT BINDING ON ASSIGNS AND HEIRS: This Contract shall be fully binding upon the parties and their administrators, assigns, executors, heirs and successors except as limited by this Contract.

Sample

29. AGREEMENT TO USE ELECTRONIC SIGNATURES AND AGREEMENTS: BUYER, SELLER and any real estate licensees involved in this transaction agree that this transaction may be conducted through electronic means according to the Kansas Uniform Electronic Transactions Act. However, any real estate licensees involved in this transaction have no authority to enter into electronic agreements with other parties on behalf of the BUYER or SELLER unless authorized to do so by a duly executed power of attorney.

30. BROKERAGE RELATIONSHIP DISCLOSURE:

- A. BUYER and SELLER acknowledge that the real estate licensees involved in this transaction may be functioning as agents of the BUYER or SELLER or transaction brokers.
- B. Real estate licensees functioning as an agent of the BUYER have a duty to represent the BUYER'S interests and will not be an agent of the SELLER. Information given by the SELLER to an agent for the BUYER will be disclosed to the BUYER.
- C. Real estate licensees functioning as an agent of the SELLER have a duty to represent the SELLER'S interests and will not be an agent of the BUYER. Information given by the BUYER to an agent for the SELLER will be disclosed to the SELLER.
- D. Real estate licensees functioning in the capacity of a transaction broker are not agents for either party and do not advocate for the interests of either party.
- E. BUYER and SELLER acknowledge that the Real Estate Brokerage Relationships Brochure has been furnished to them.
- F. Listing Licensee is functioning as a: (Check the applicable function)
 - Seller's Agent; or
 - Designated Seller's Agent (Supervising Broker acts as a Transaction Broker).
- G. Selling Licensee is functioning as a: (Check the applicable function)
 - Seller's Agent;
 - Buyer's Agent;
 - Designated Seller's Agent (Supervising Broker acts as a Transaction Broker);
 - Designated Buyer's Agent (Supervising Broker acts as a Transaction Broker); or
 - Transaction Broker.

Name of Real Estate Licensee Assisting BUYER

Name of Real Estate Licensee Assisting SELLER

Name of Brokerage Firm Assisting BUYER

Name of Brokerage Firm Assisting SELLER

BUYER'S INITIALS _____
SELLER'S INITIALS _____

31. **SEVERABILITY:** If any provision of this Contract, or any portion thereof, is rendered invalid by operation of law, judgment or court order, the remaining provisions thereof shall remain valid and enforceable and be construed to remain in force.

32. **GOVERNING PROVISIONS:** The laws of Kansas shall govern this Contract and its validity, construction and performance.

33. **ENTIRE AGREEMENT OF THE PARTIES:** The Contract constitutes the entire agreement between the parties and supersedes any previous agreements, contracts and representations, whether oral or written, to buy or sell the Property. Any prior agreements, contracts or representations, whether oral or written, have been merged into this Contract. There shall be no modification of any of the terms of this Contract unless such modifications have been agreed to in writing and signed by both parties. Neither this Contract, nor any interest herein, shall be transferred or assigned by the BUYER or SELLER without the prior written consent of both parties. No assignment shall serve to release or relieve the party assigning the Contract from any responsibilities or obligations under this Contract.

34. **MEDIATION REQUIRED** (Section must be checked if applicable): BUYER and SELLER agree that any claim or dispute arising out of or relating to this Contract or the services provided by any real estate licensees involved in this transaction shall be submitted to mediation by completing and signing the Mediation Addendum and attaching it to this Contract. The Mediation Addendum must be completed, signed and attached to this Contract if the "agree" box is checked in this section.

35. **ACKNOWLEDGEMENT OF RECEIPT OF THE CONTRACT:** BUYER and SELLER acknowledge and certify that they have received, read and understood a copy of this Contract.

36. **ACKNOWLEDGEMENT OF RECEIPT OF EXPENSE ITEMIZATIONS:** BUYER and SELLER acknowledge the receipt of separate expense itemizations estimating the approximate costs to be incurred in buying or selling the Property.

37. **FORM AGREEMENT AND RECOMMENDATIONS FOR INDEPENDENT LEGAL ADVICE:** This Contract has been approved as a form contract by the legal counsel of the Kansas Association of REALTORS® for exclusive use by its REALTOR® members. This is a legally binding contract when the BUYER and SELLER sign the Contract. If not understood, the Kansas Association of REALTORS® and any real estate licensees involved in this transaction recommend that either party should seek the advice of an attorney before signing the completed agreement.

38. **SPECIAL CONDITIONS, PROVISIONS OR TERMS:**

Sample

BUYER'S INITIALS _____
SELLER'S INITIALS _____

CAREFULLY READ THE TERMS OF THIS AGREEMENT BEFORE SIGNING. WHEN SIGNED BY ALL PARTIES, THIS DOCUMENT BECOMES PART OF A LEGALLY BINDING CONTRACT. IF NOT UNDERSTOOD, CONSULT AN ATTORNEY BEFORE SIGNING.

BUYER'S SIGNATURE _____ DATE _____

SELLER'S SIGNATURE _____ DATE _____

BUYER'S SIGNATURE _____ DATE _____

SELLER'S SIGNATURE _____ DATE _____

BUYER'S MAILING ADDRESS _____

SELLER'S MAILING ADDRESS _____

BUYER'S CITY, STATE AND ZIP CODE _____

SELLER'S CITY, STATE AND ZIP CODE _____

BUYER'S CONTACT TELEPHONE NUMBER _____

SELLER'S CONTACT TELEPHONE NUMBER _____

BUYER'S EMAIL ADDRESS _____

SELLER'S EMAIL ADDRESS _____

For identification purposes only: (Please print or type)

KREC File #: _____

Agent Name: _____ **Sample** _____ Agent Name: _____

Firm Name: _____ Firm Name: _____

FORM CERTIFICATION: *(to be completed by the agent preparing this Contract)*

The undersigned agent assisted in completing the blanks in the foregoing form and confirms, to the best of his or her knowledge, that the printed form contains the language approved by the legal counsel for the Kansas Association of REALTORS®. The undersigned agent further confirms that no additions or deletions to the approved language have been made, except such changes as may appear in this form made by hand or typewriter and signed or initialed by the party submitting this offer. Agent's signature below is not an opinion as to the legal validity or meaning of any provisions contained in this form, but merely confirms that, to the best of the agent's knowledge, no changes have been made to the approved form.

Signature of the real estate licensee preparing this form (Initial the applicable box) _____ Listing agent _____ Selling agent

BUYER'S INITIALS _____
SELLER'S INITIALS _____