

Master Drainage Plan

Lots 10-17 Block A; Lots 3-5 Block B and Lots 1,2 Block C

Belmont Place Third Addition

City of Augusta, Butler County, Kansas

ENGINEER'S CERTIFICATE

This Master Drainage Plan was prepared by Martin H. Goedecke
 Date Signed: June 18, 2009



Martin H. Goedecke
 Martin H. Goedecke P.E.

PLANNING AGENCY CERTIFICATE

STATE OF KANSAS)
 CITY OF AUGUSTA) SS

This Master Drainage Plan was approved by the Augusta City Planning Board this 29th day of June, 2009

Date Signed: 6-29-09

David Berndsen
 David Berndsen, Chairman
Nancy Turnage
 Nancy Turnage, Secretary

REGISTER OF DEEDS CERTIFICATE

STATE OF KANSAS)
 COUNTY OF BUTLER) SS


This is to certify that this instrument was filed for record in the Register of Deeds office at 1:40 P.M. on the 29th day of June, 2009 and is duly recorded in Book 2010 at Page 5305

Fee: \$20.00



Marcia McCoy
 Marcia McCoy, Register of Deeds

BENCH MARK
 North Rim Manhole
 Near SE/c Lot 2 Bl C
 Elev 1280.45

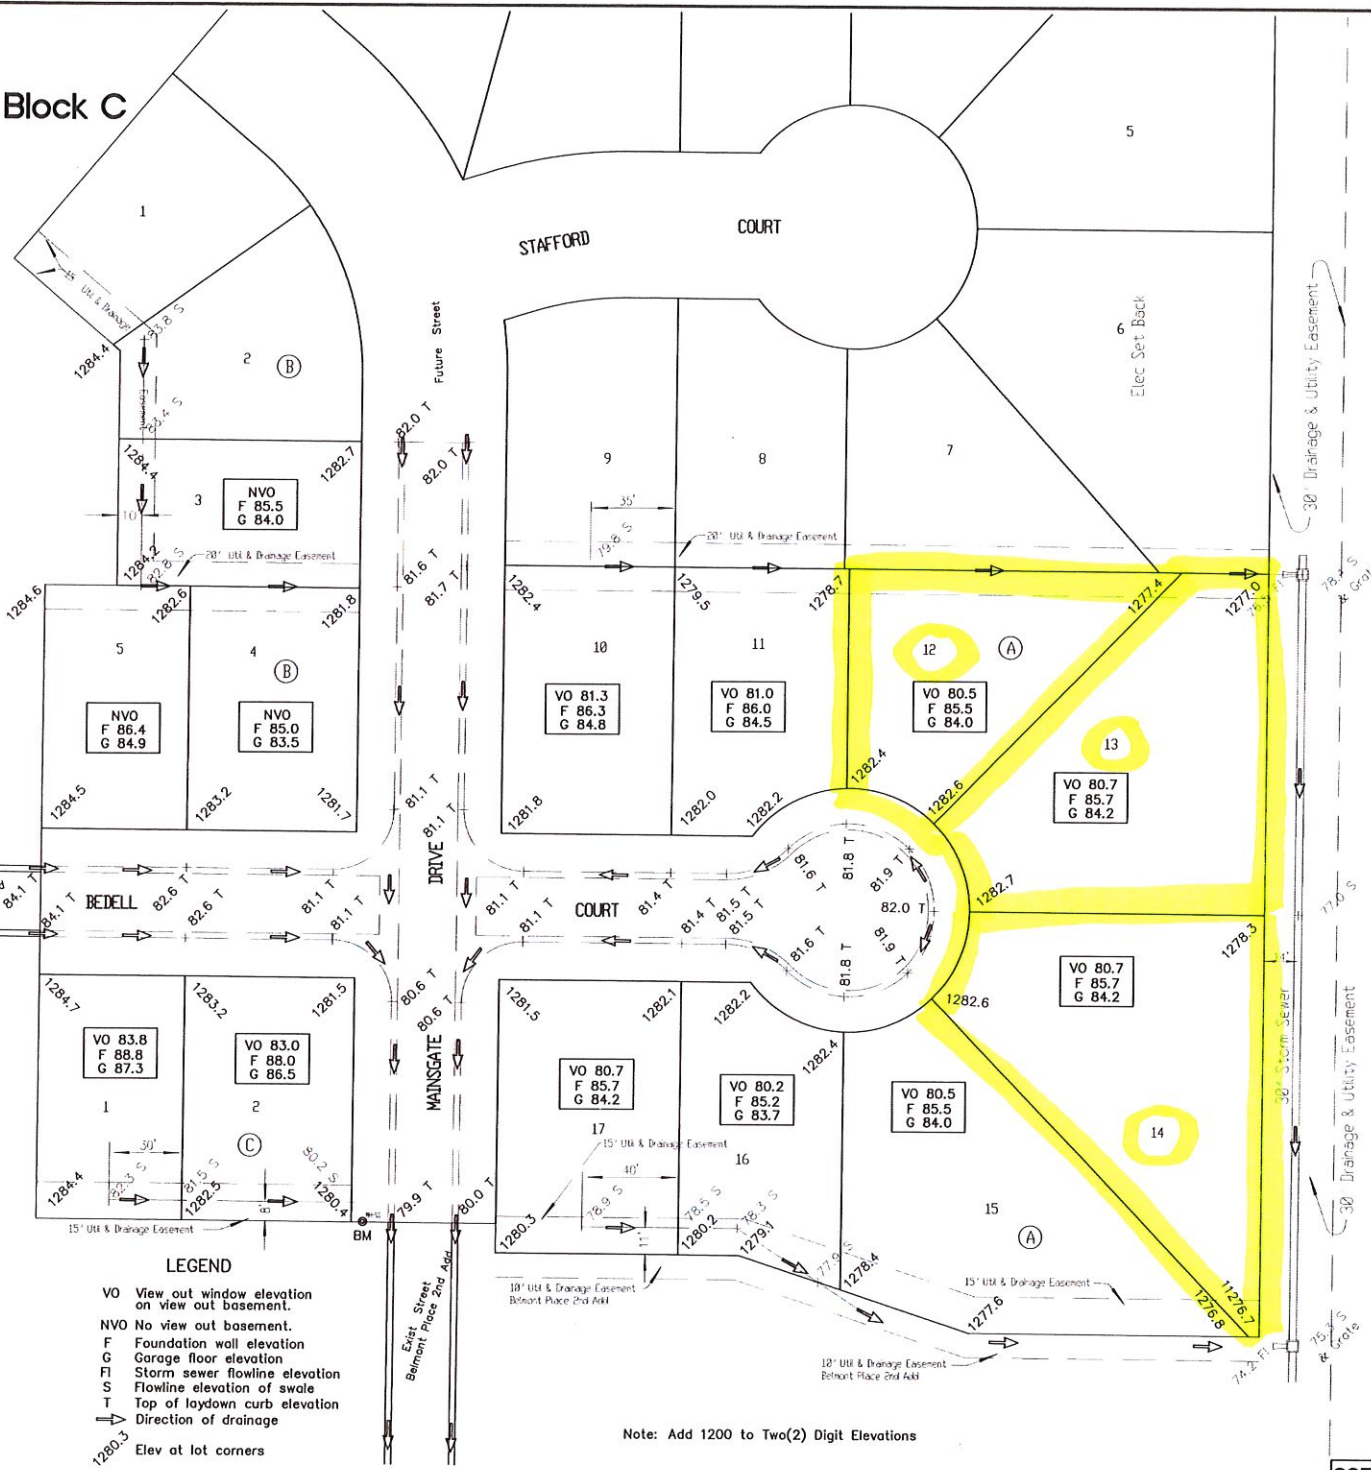

- LEGEND**
- VO View out window elevation on view out basement.
 - NVO No view out basement.
 - F Foundation wall elevation
 - G Garage floor elevation
 - FI Storm sewer flowline elevation
 - S Flowline elevation of swale
 - T Top of laydown curb elevation
 - Direction of drainage
 - 1280.3 Elev at lot corners

Note: Add 1200 to Two(2) Digit Elevations

102